
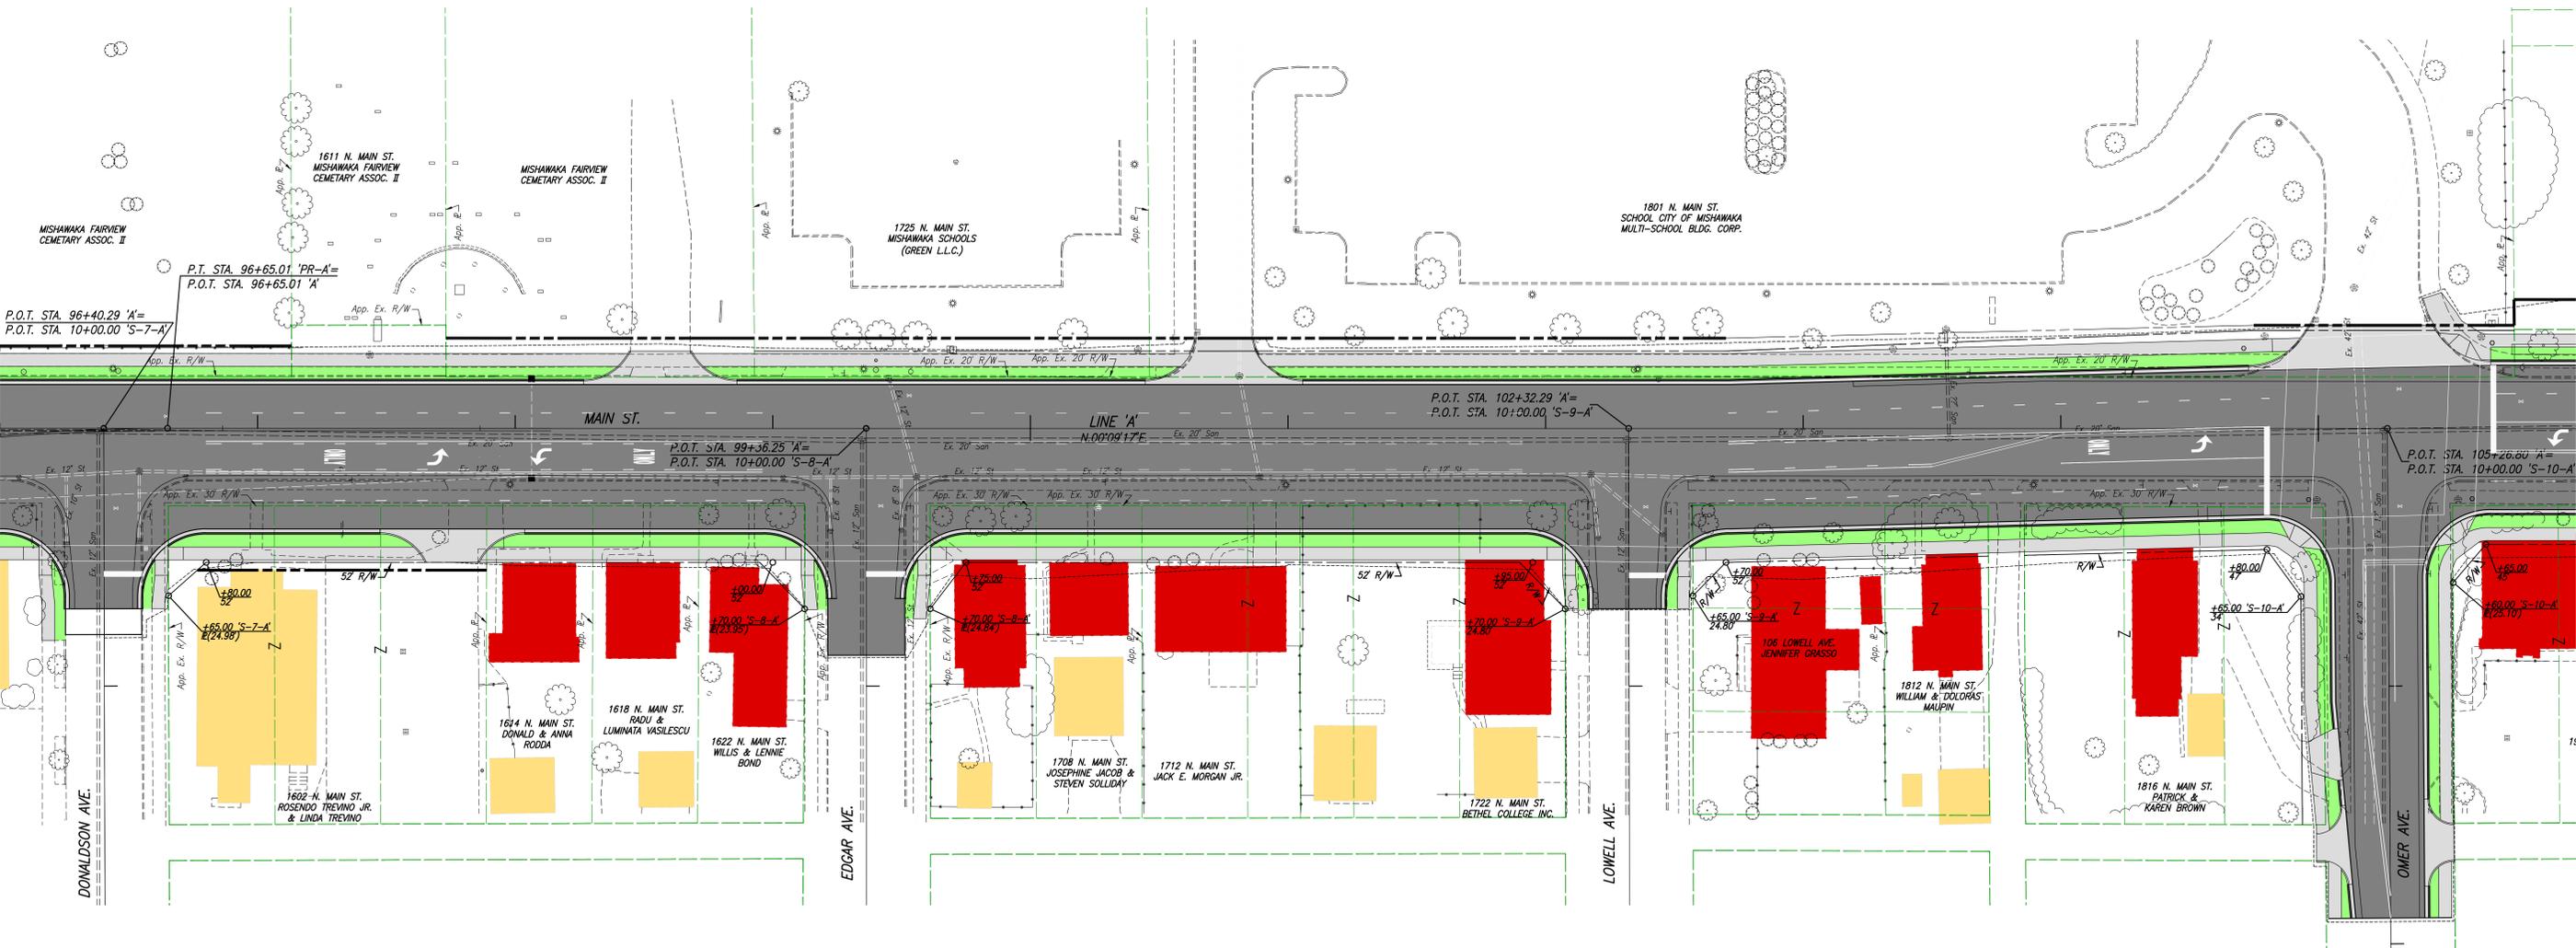
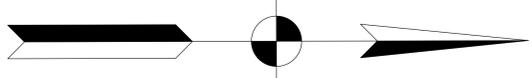
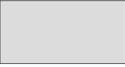
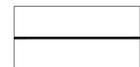


MAIN STREET IMPROVEMENT PROJECT

100+00

105+00

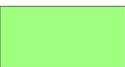

- | | | | | | |
|--|----------------------|--|--|---|---------------------|
|  | EXISTING R/W |  | EXISTING BUILDING |  | NEW CONCRETE |
|  | NEW R/W |  | EXISTING BUILDING TO BE REMOVED |  | NEW PAVEMENT |
|  | TEMPORARY R/W |  | NEW SODDING | | |





LFA
LAWSON-FISHER ASSOCIATES P.C.
 525 W. WASHINGTON AVENUE
 SOUTH BEND, INDIANA 46601
 PH. (574) 234-3167

MAIN STREET IMPROVEMENT PROJECT


110+00

115+00

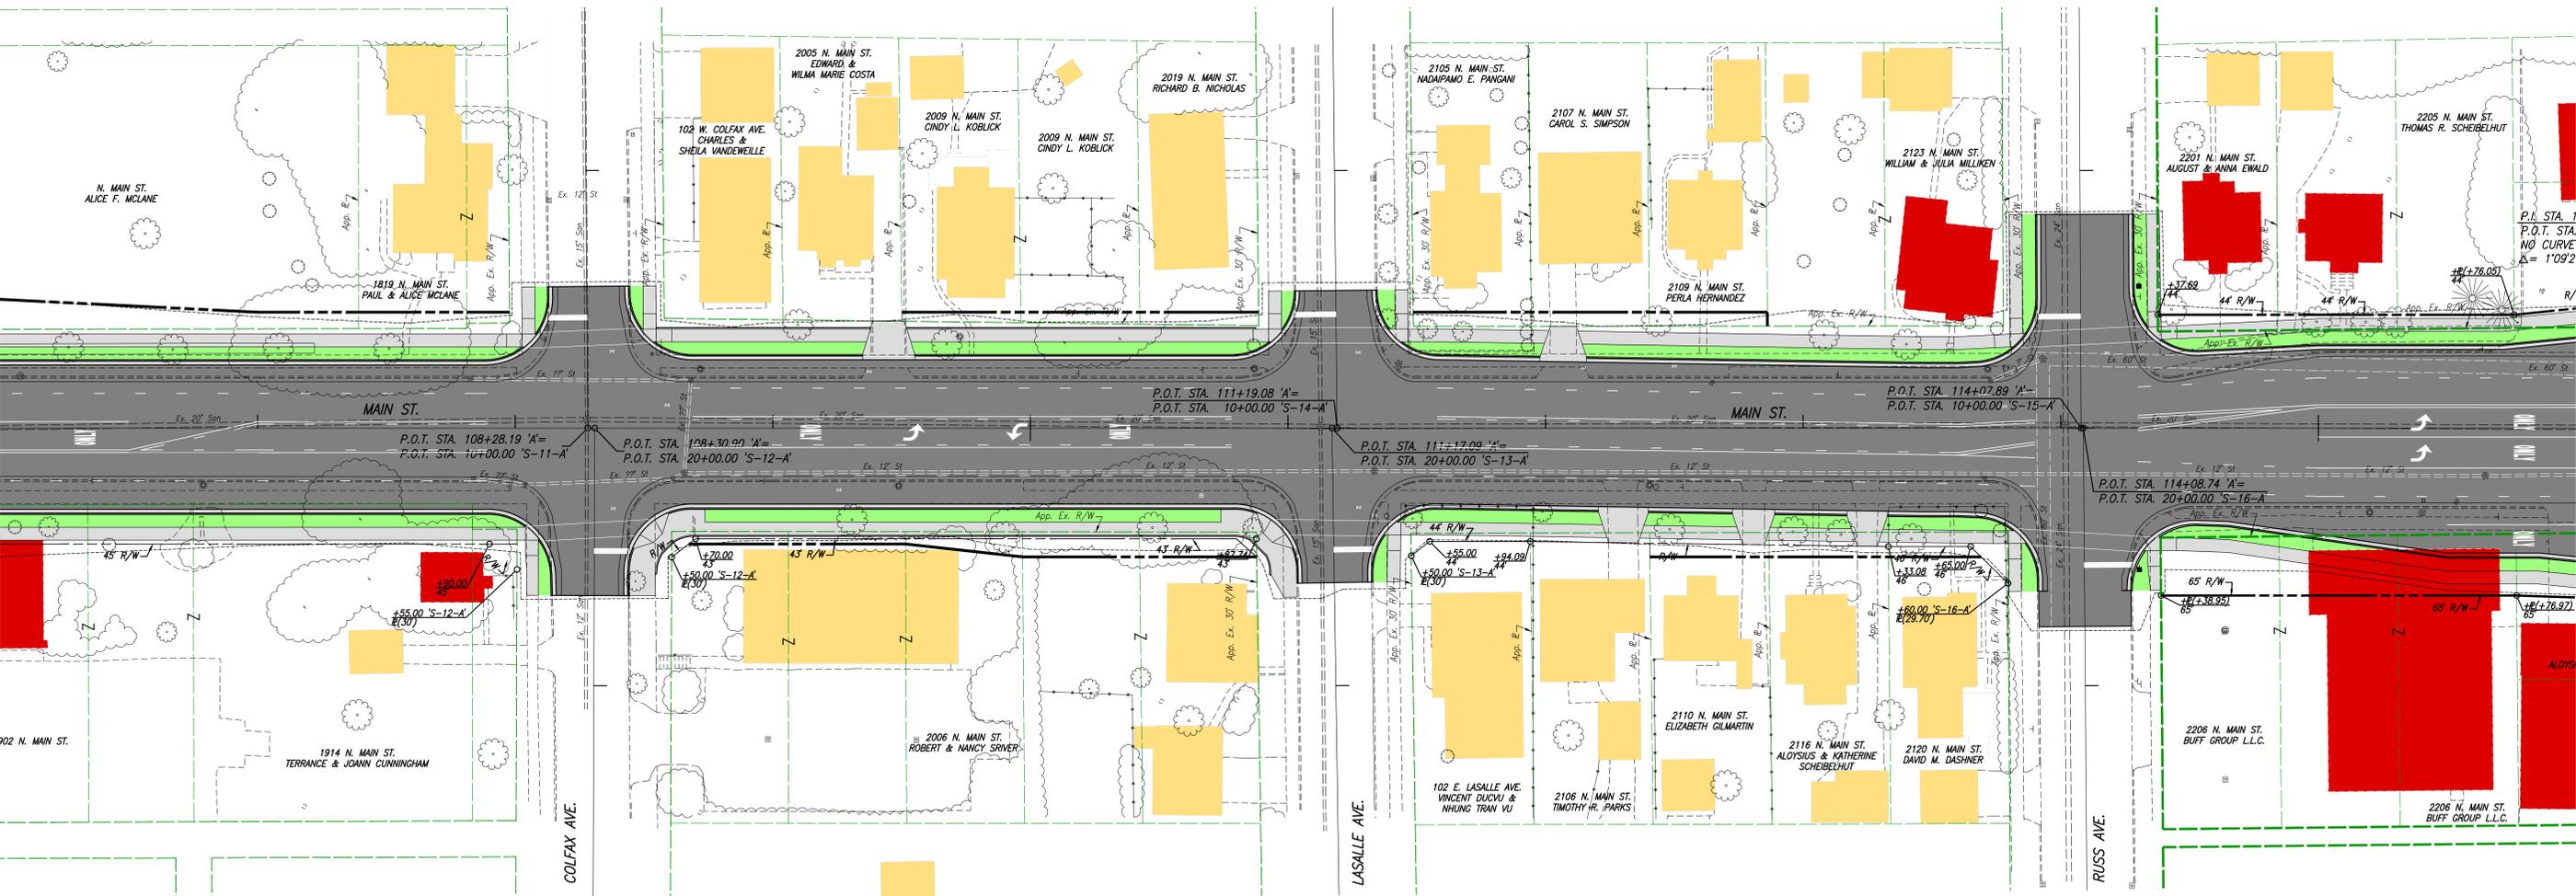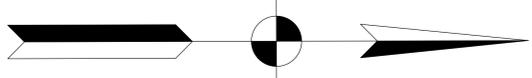


 EXISTING R/W


 NEW R/W

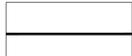 TEMPORARY R/W

 EXISTING BUILDING

 EXISTING BUILDING TO BE REMOVED

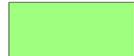 NEW SODDING

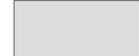 NEW CONCRETE

 NEW PAVEMENT








LFA
 LAWSON-FISHER ASSOCIATES P.C.
 525 W. WASHINGTON AVENUE
 SOUTH BEND, INDIANA 46601
 PH. (574) 234-3167

MAIN STREET IMPROVEMENT PROJECT

120+00

125+00

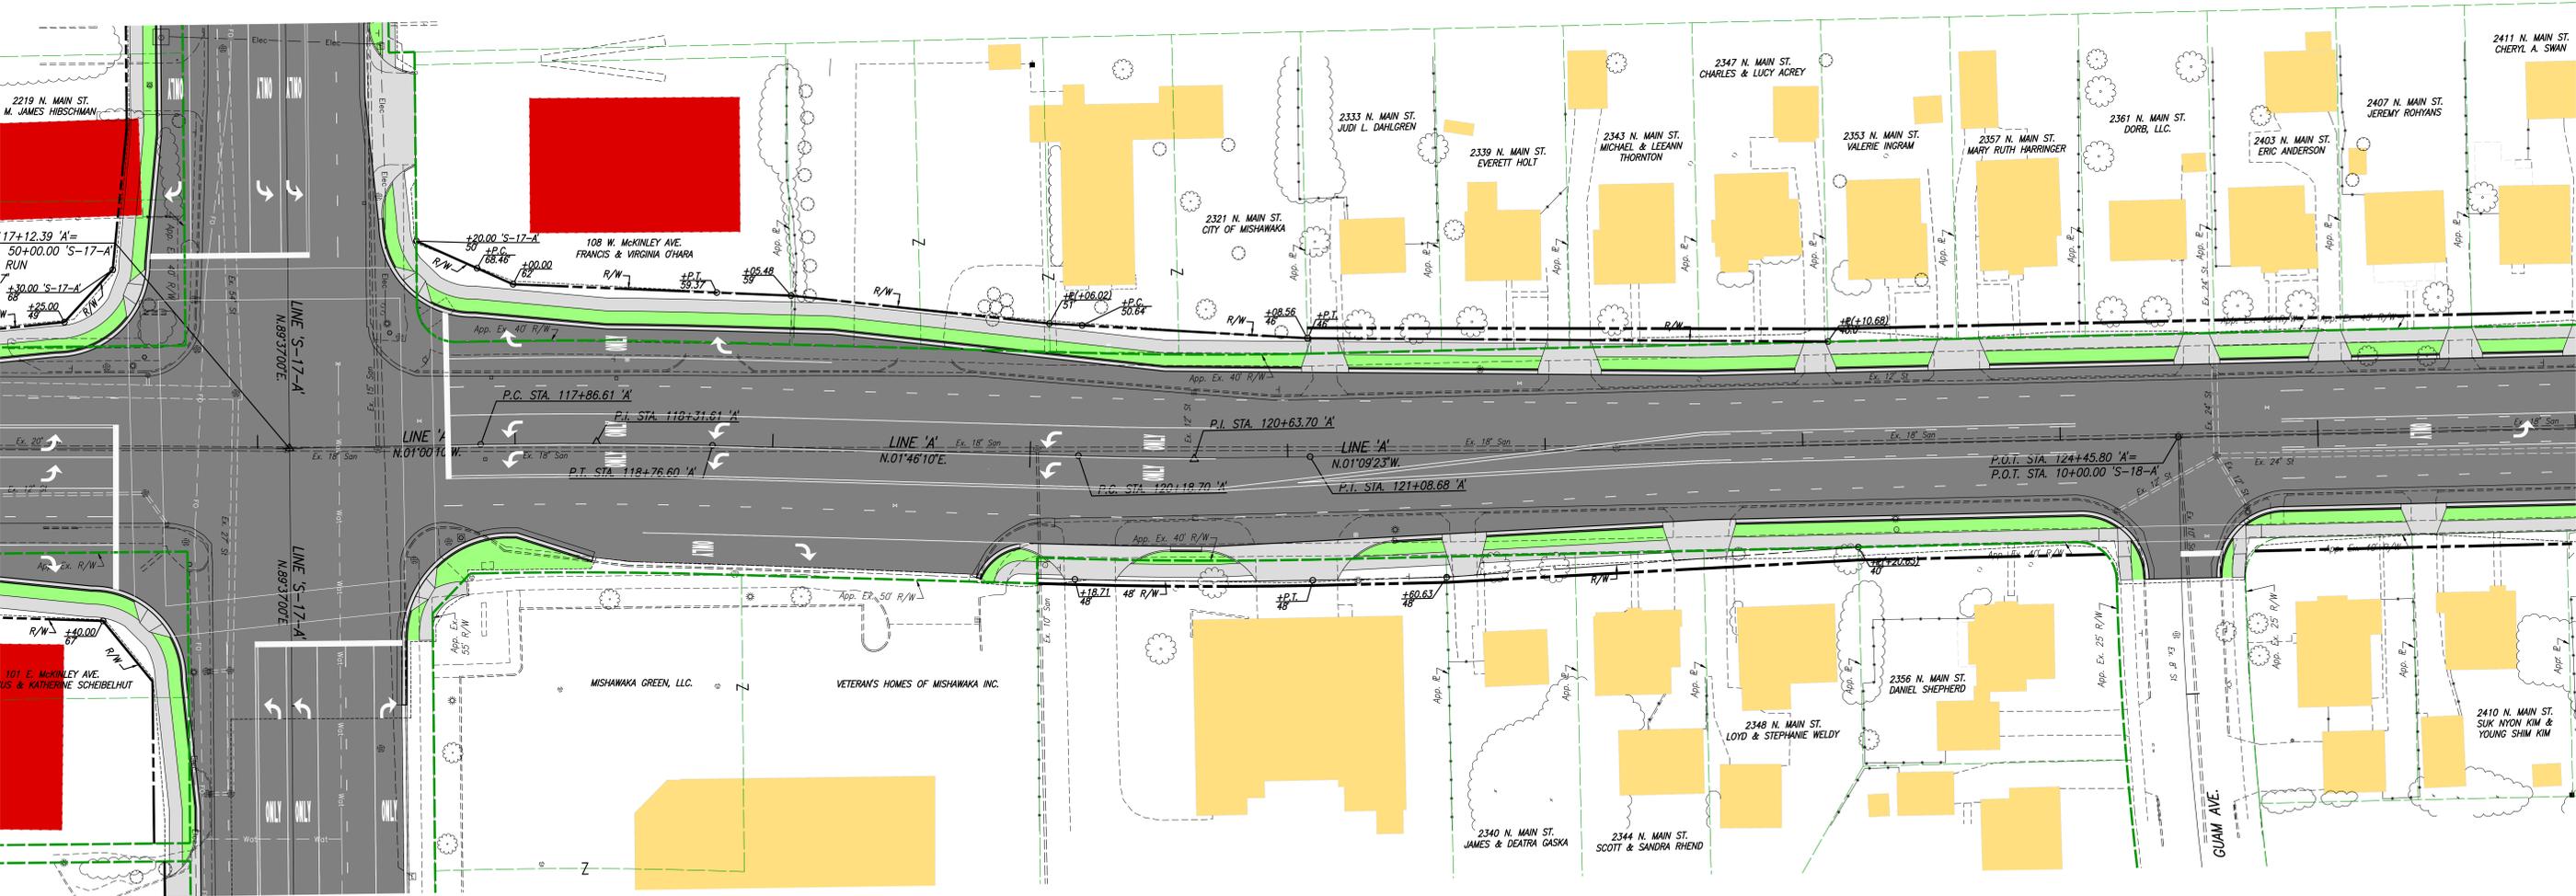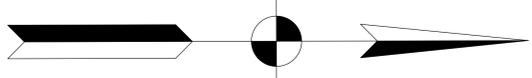

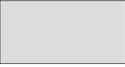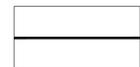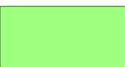- | | | | | | |
|--|----------------------|--|--|---|---------------------|
|  | EXISTING R/W |  | EXISTING BUILDING |  | NEW CONCRETE |
|  | NEW R/W |  | EXISTING BUILDING TO BE REMOVED |  | NEW PAVEMENT |
|  | TEMPORARY R/W |  | NEW SODDING | | |




LFA
LAWSON-FISHER ASSOCIATES P.C.
 525 W. WASHINGTON AVENUE
 SOUTH BEND, INDIANA 46601
 PH. (574) 234-3167

45+00

50+00

55+00

MAIN STREET IMPROVEMENT PROJECT

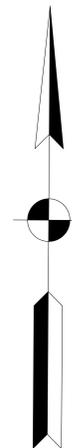


MAIN ST.

McKINLEY HWY

McKINLEY HWY

SARAH ST.

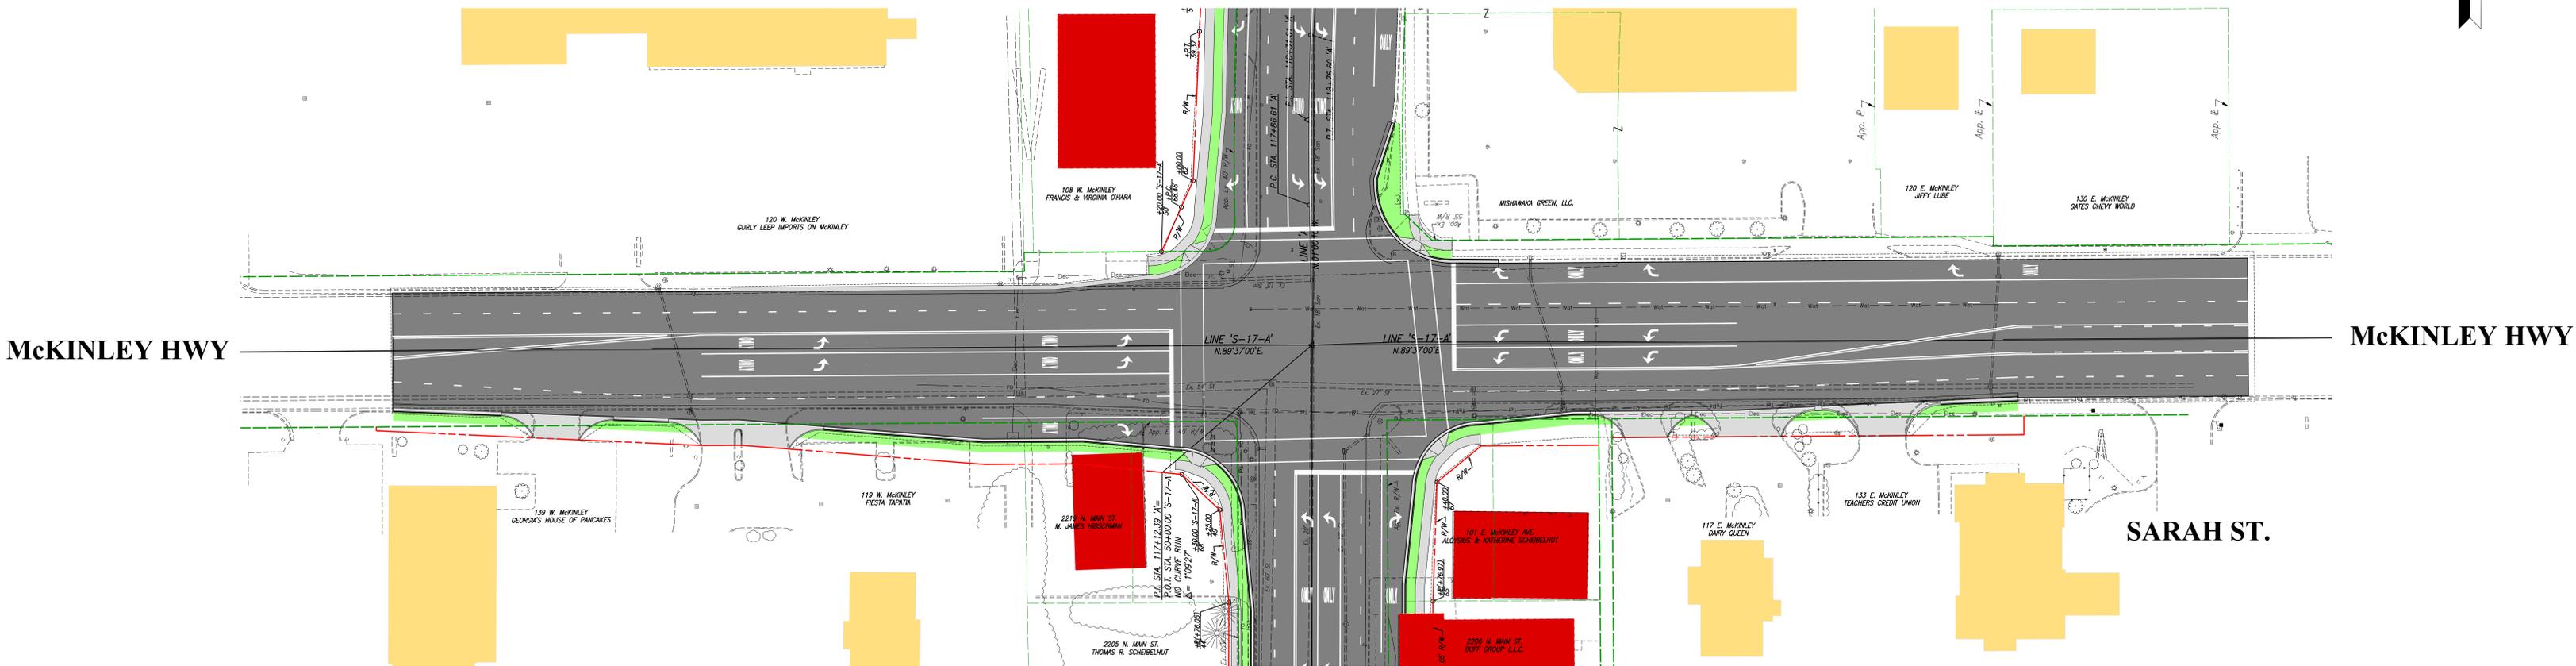

- | | | | | | |
|--|----------------------|---|--|---|------------------------------|
|  | EXISTING R/W |  | EXISTING BUILDING |  | MAIN ST. NEW CONCRETE |
|  | NEW R/W |  | EXISTING BUILDING TO BE REMOVED |  | NEW PAVEMENT |
|  | TEMPORARY R/W |  | NEW SODDING | | |



LFA 

LAWSON-FISHER ASSOCIATES P.C.

525 W. WASHINGTON AVENUE
SOUTH BEND, INDIANA 46601
PH. (574) 234-3167